

**SANSOME
&GEORGE**

sansomeandgeorge.co.uk

Stevens Court

RESIDENTS
PARKING
ONLY

**SANSOME
&GEORGE**

**Flat 29, Stevens Court 405-411, Reading Road, Winnersh,
Wokingham, Berkshire, RG41 5GU**

**Guide Price £150,000
Leasehold**

SANSOME & GEORGE ** Virtual Tour Available **

Elegantly perched on the upper floor with lift access, this modern 2-bedroom over 60, apartment exudes charm and affordability. The property boasts a welcoming ambiance, perfect for those seeking a peaceful retreat. Enjoy the lush communal gardens, ideal for a leisurely stroll or a relaxing afternoon. Resident parking ensures convenience for those with vehicles, while the retirement setting provides a tranquil environment for peaceful living. With a contemporary design and a range of amenities, this apartment offers a comfortable and inviting space to call home. Don't miss the opportunity to make this charming NO ONWARD CHAIN property yours and experience the best of modern living in a serene setting.

EPC EER - C

Council Tax Band - C

Council - Wokingham

Lease - 125 years from 2005


Service Charge £5747 pa

Ground rent - £460 pa


Council tax £1946 pa

The above information may be subject to change during the transaction period.

- No Onward Chain
- 2 Bedroom first floor apartment
- Entrance Hall
- Living room leading to Kitchen
- 2 Bedrooms, bathroom
- Over 60's retirement property
- 24 hour emergency Appello call system
- Secure entry System
- Communal Laundry room

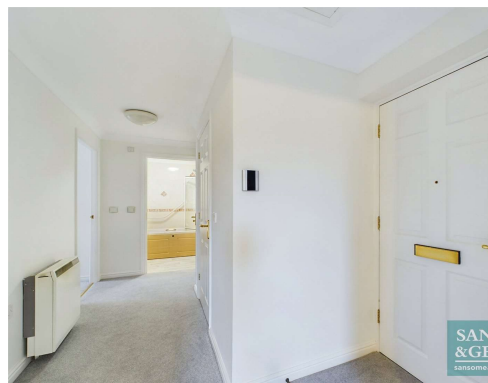



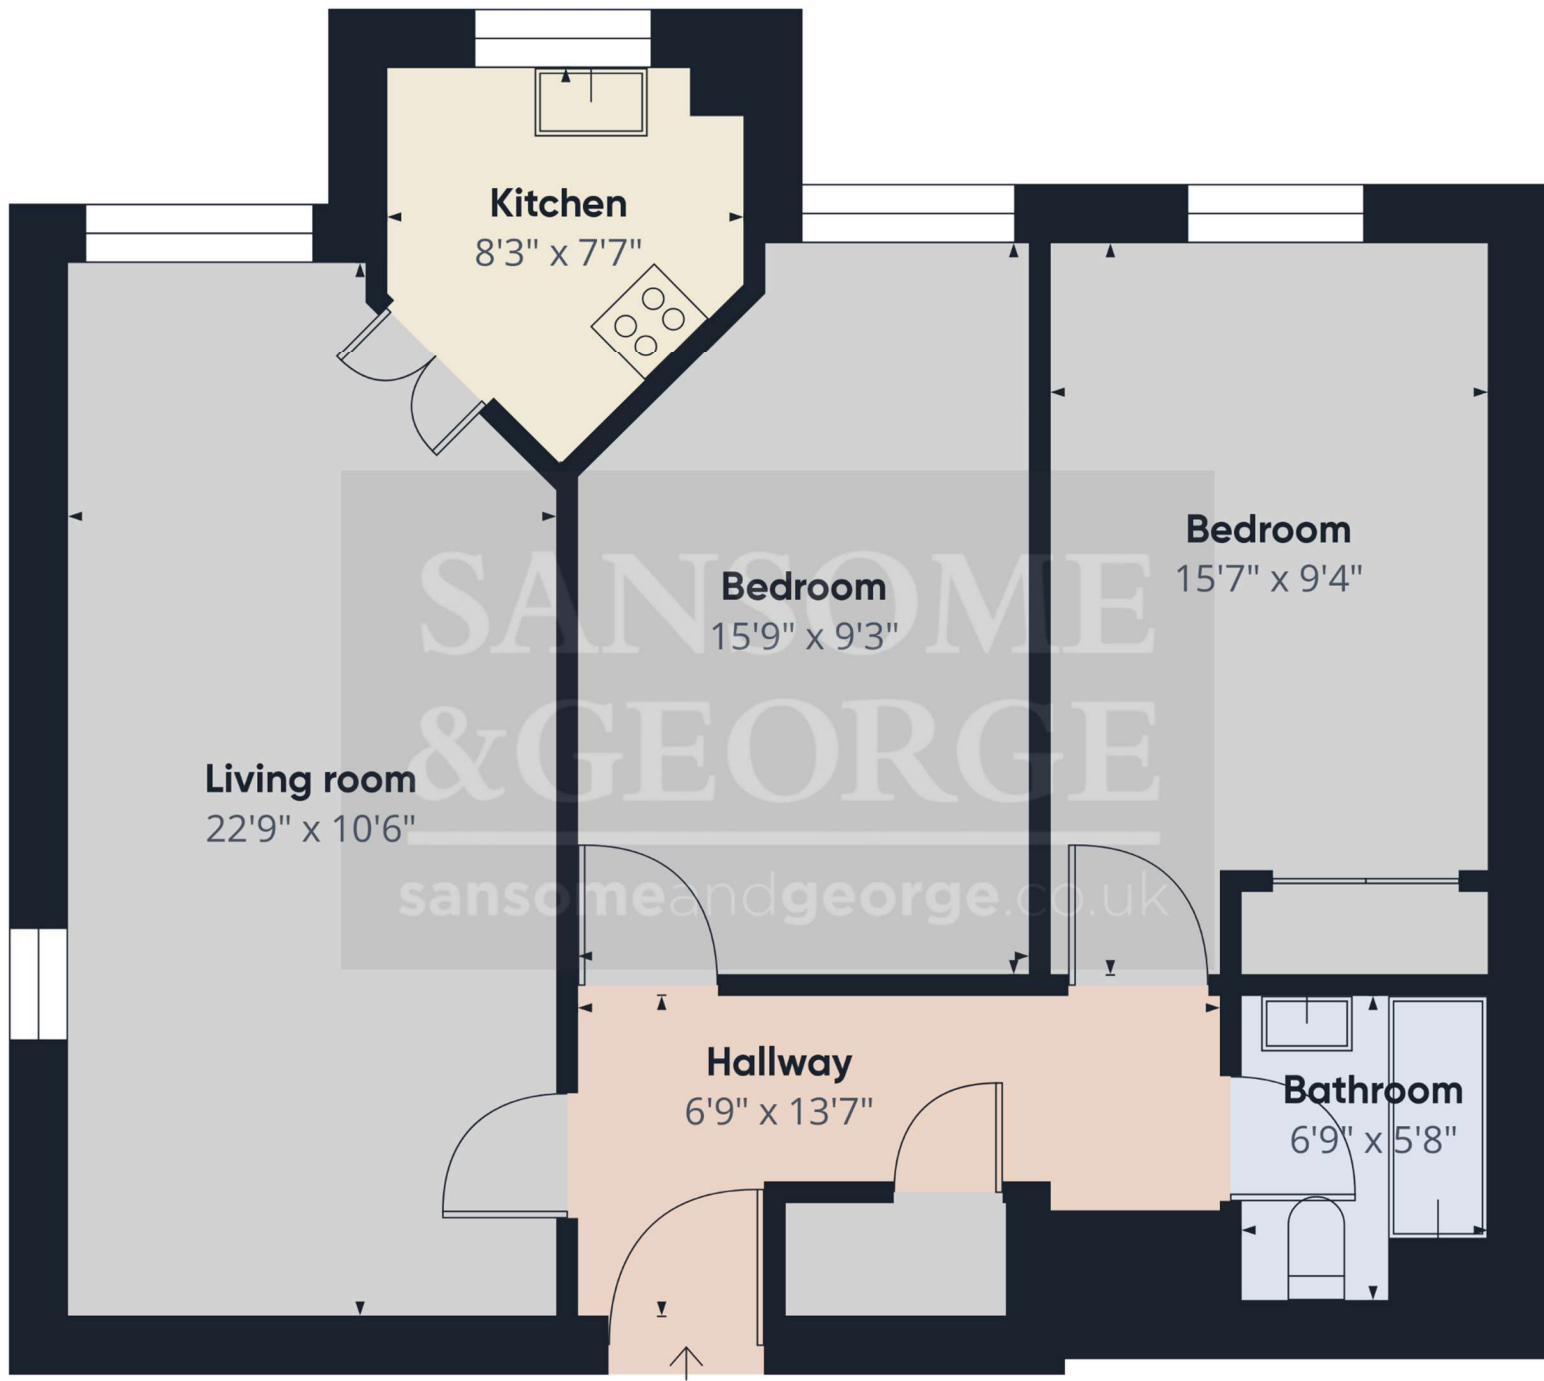

Approximate total area⁽¹⁾
681.46 ft²

(1) Excluding balconies and terraces

While every attempt has been made to ensure accuracy, all measurements are approximate, not to scale. This floor plan is for illustrative purposes only.

Calculations are based on RICS IPMS 3C standard.

GIRAFFE360





Energy Efficiency Rating		
	Current	Potential
Very energy efficient - lower running costs		
(92+) A		
(81-91) B		
(69-80) C		81
(55-68) D	70	
(39-54) E		
(21-38) F		
(1-20) G		
Not energy efficient - higher running costs		
England, Scotland & Wales	EU Directive 2002/91/EC	

Sansome and George - Mortimer

1 Aborn Parade
45 West End Road
Mortimer
Berks
RG7 3TQ

T: 0118 933 1773

E: mortimer@sansomeandgeorge.co.uk

www.sansomeandgeorge.co.uk

Sansome & George is a trading name of Sansome & George Hampshire Ltd.
Registered in England and Wales no: 5133463. VAT no: 641 8655 23.

Disclaimer

Every attempt has been made to ensure accuracy, however these property particulars are approximate and for illustrative purposes only. They have been prepared in good faith and they are not intended to constitute part of an offer of contract. We have not carried out a structural survey and the services, appliances and specific fittings have not been tested. All photographs, measurements, floor plans and distances referred to are given as a guide only and should not be relied upon for the purchase of any fixture or fittings. Lease details, service charges and ground rent (where applicable) are given as a guide only and should be checked prior to agreeing a sale. Please note that all buyers attend property viewings at their own risk and must assess any hazards themselves.

Anti-Money Laundering Statement: We are required by law to conduct anti-money laundering checks on all those selling or buying a property. Whilst we retain responsibility for ensuring checks and any ongoing monitoring are carried out correctly, the initial checks are carried out on our behalf by Lifetime Legal who will contact you once you have agreed to instruct us in your sale or had an offer accepted on a property you wish to buy. The cost of these checks is £60 (incl. VAT), which covers the cost of obtaining relevant data and any manual checks and monitoring which might be required. This fee will need to be paid by you in advance of us publishing your property (in the case of a vendor) or issuing a memorandum of sale (in the case of a buyer), directly to Lifetime Legal, and is non-refundable. We will receive some of the fee taken by Lifetime Legal to compensate for its role in the provision of these checks.